

PANEL MARK

CP2

PANEL THICKNESS

150 MM

PANEL DIAGONAL ↘

10664 MM

PANEL DIAGONAL ↗

10664 MM

PANEL NET AREA


55.86 SQ M

PANEL VOLUME

8.38 CUBIC M

PANEL WEIGHT

20.53 TONNE

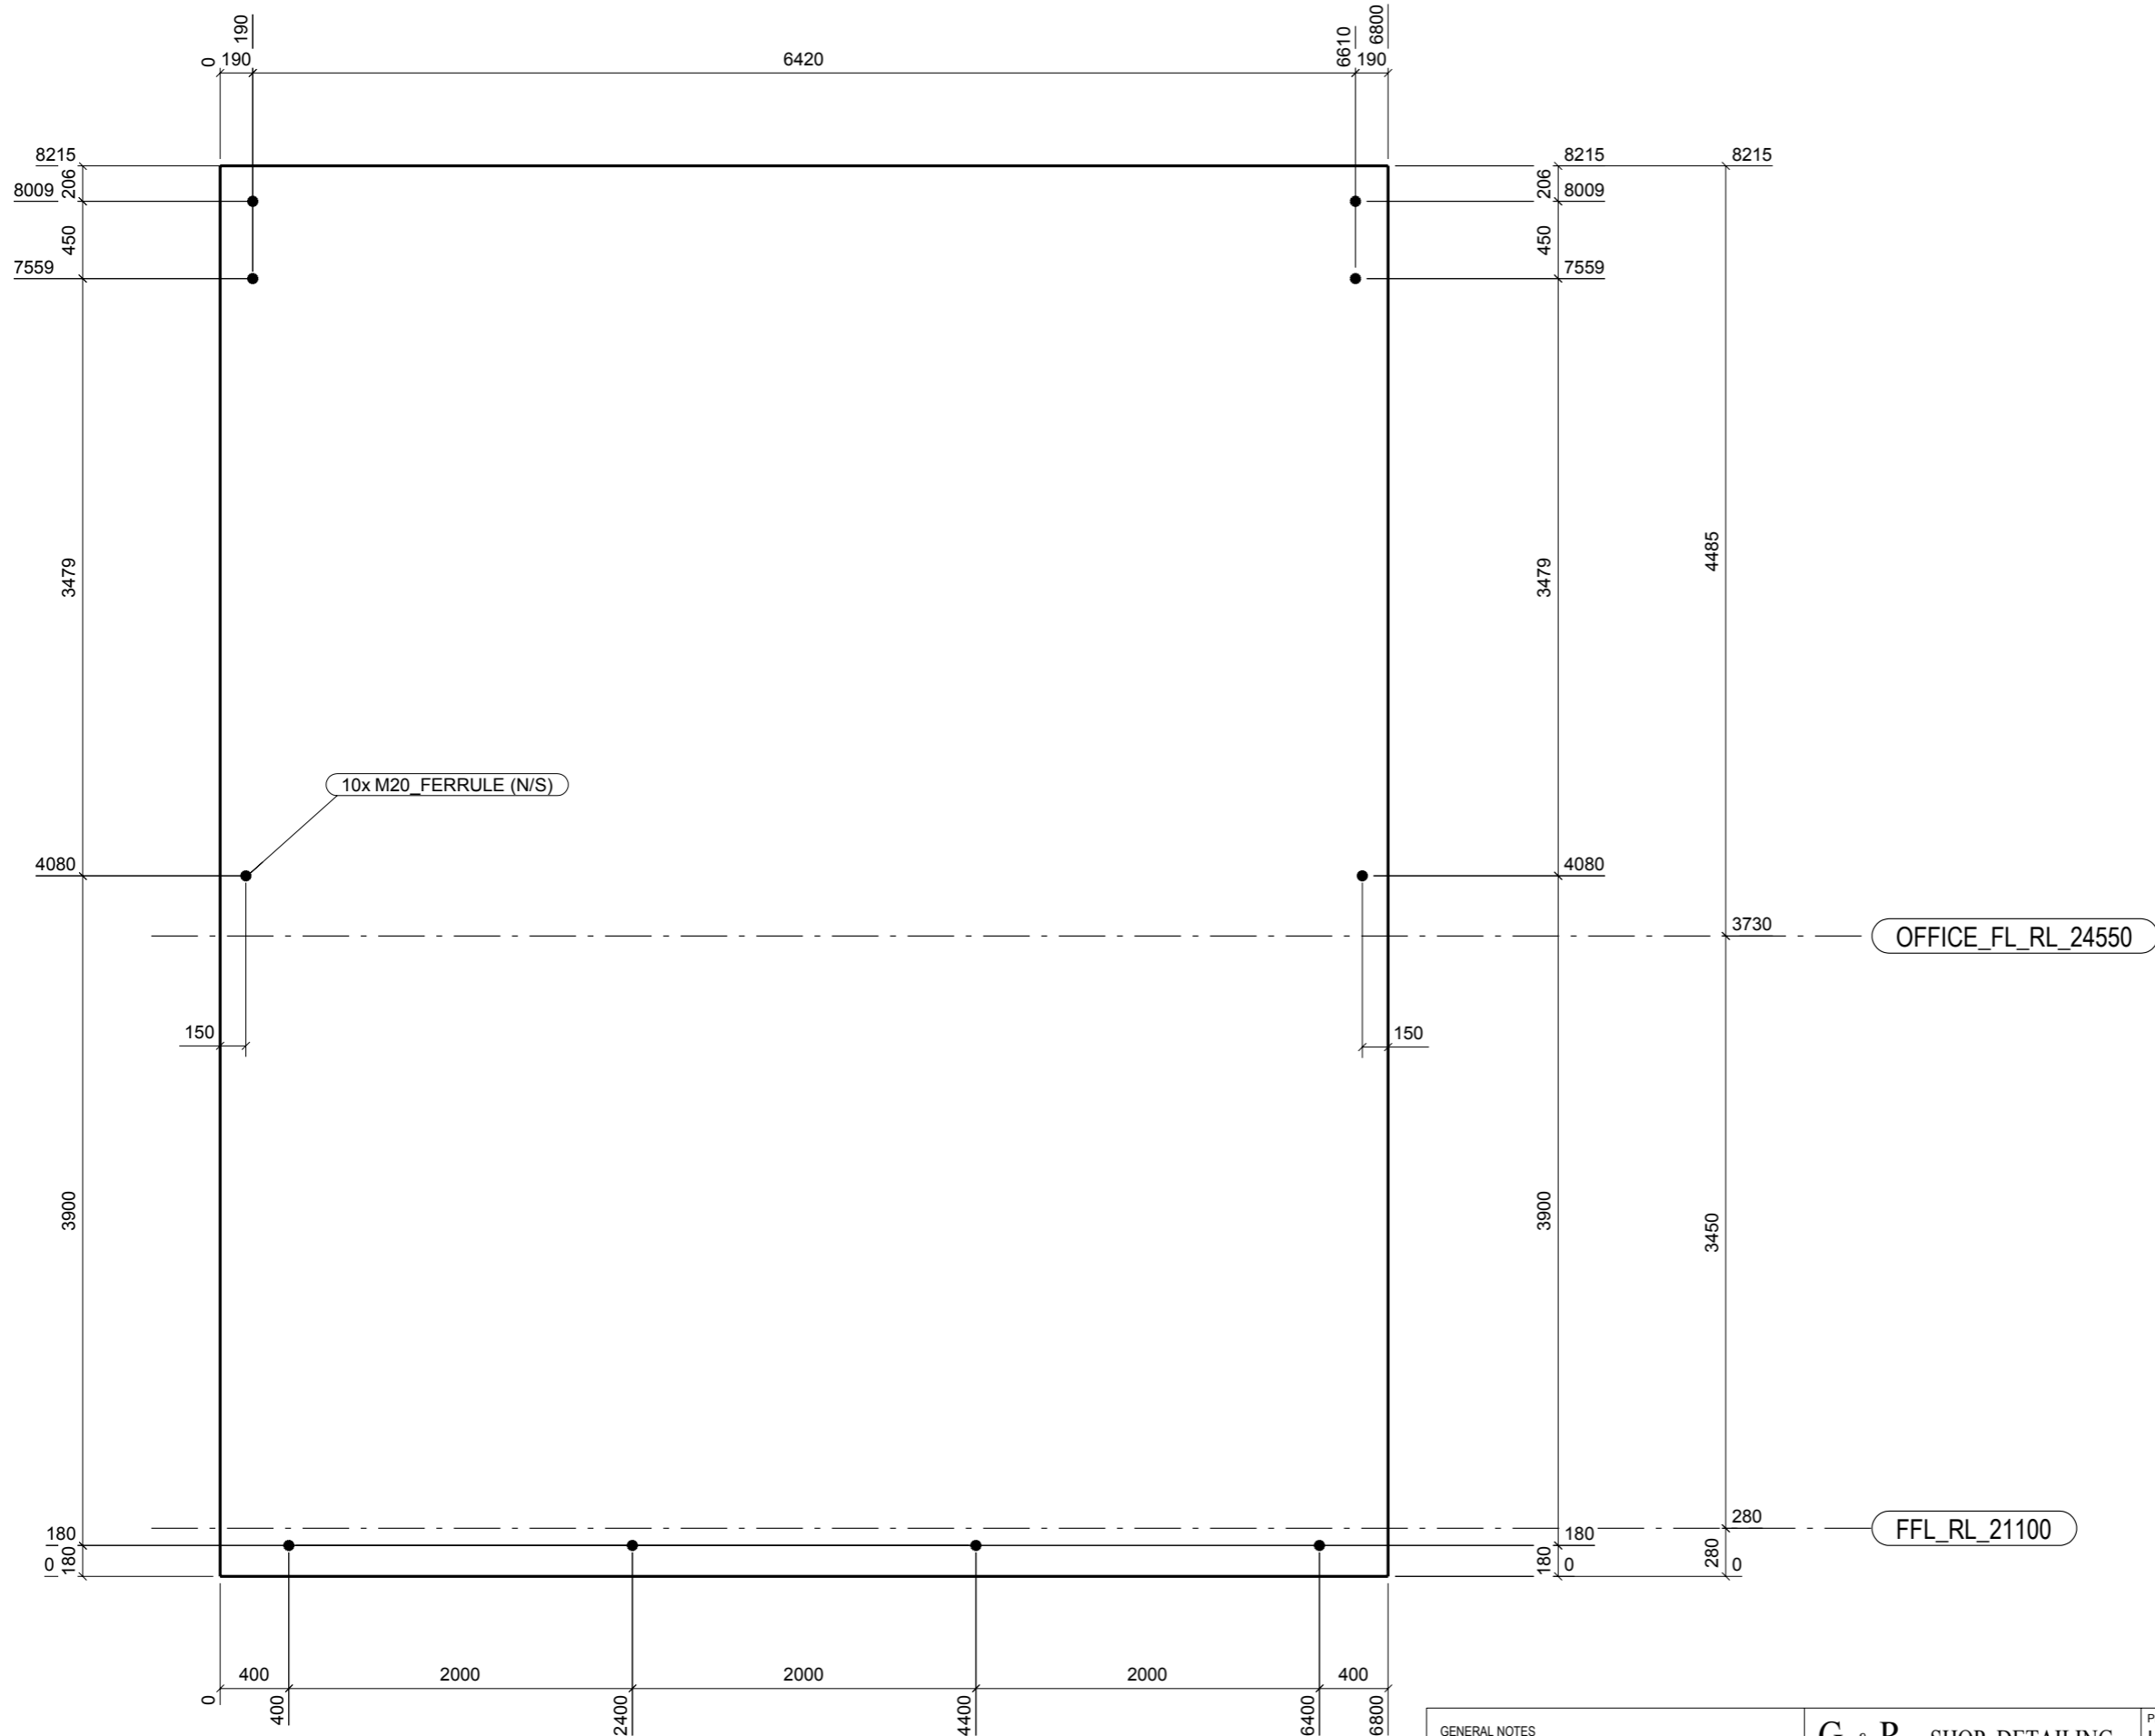

B	ISSUED FOR FABRICATION	05-06-08
A	ISSUED FOR APPROVAL & LIFT DESIGN	16-05-08
REV	REVISION DESCRIPTION	REV. DATE

GENERAL NOTES

- PANEL VIEWED FROM INSIDE
- REFER ENGINEERS DWGS. FOR REINFORCEMENT
- LIFTING POINTS BY OTHERS

**G & R SHOP DETAILING**  
 11 The Boulevard Ph. 07 34082944  
 Brisbane Qld. 4507. Fx. 07 34080151  
 graeme@grshopdetailing.com.au

**TEKLA Structures®**

PROJECT				LOT 2 PROSPECT PLACE BERRINBA	
CLIENT				B & L STEEL P/L	
DRAWN	GP	SCALE	1:40	DRAWING No.	227 - CP2
CHECKED		DATE	16.05.2008	REV	B