


MATERIAL LIST FOR 1 ASSEMBLIES MK P17

ITEM	QTY.	SECTION	LENGTH	GRADE	WEIGHT(kg)	AREA(m2)	COMMENT
M90	1	LYS-C25024	3930	G450	31.47	3.46	
TOTAL					31.47	3.46	

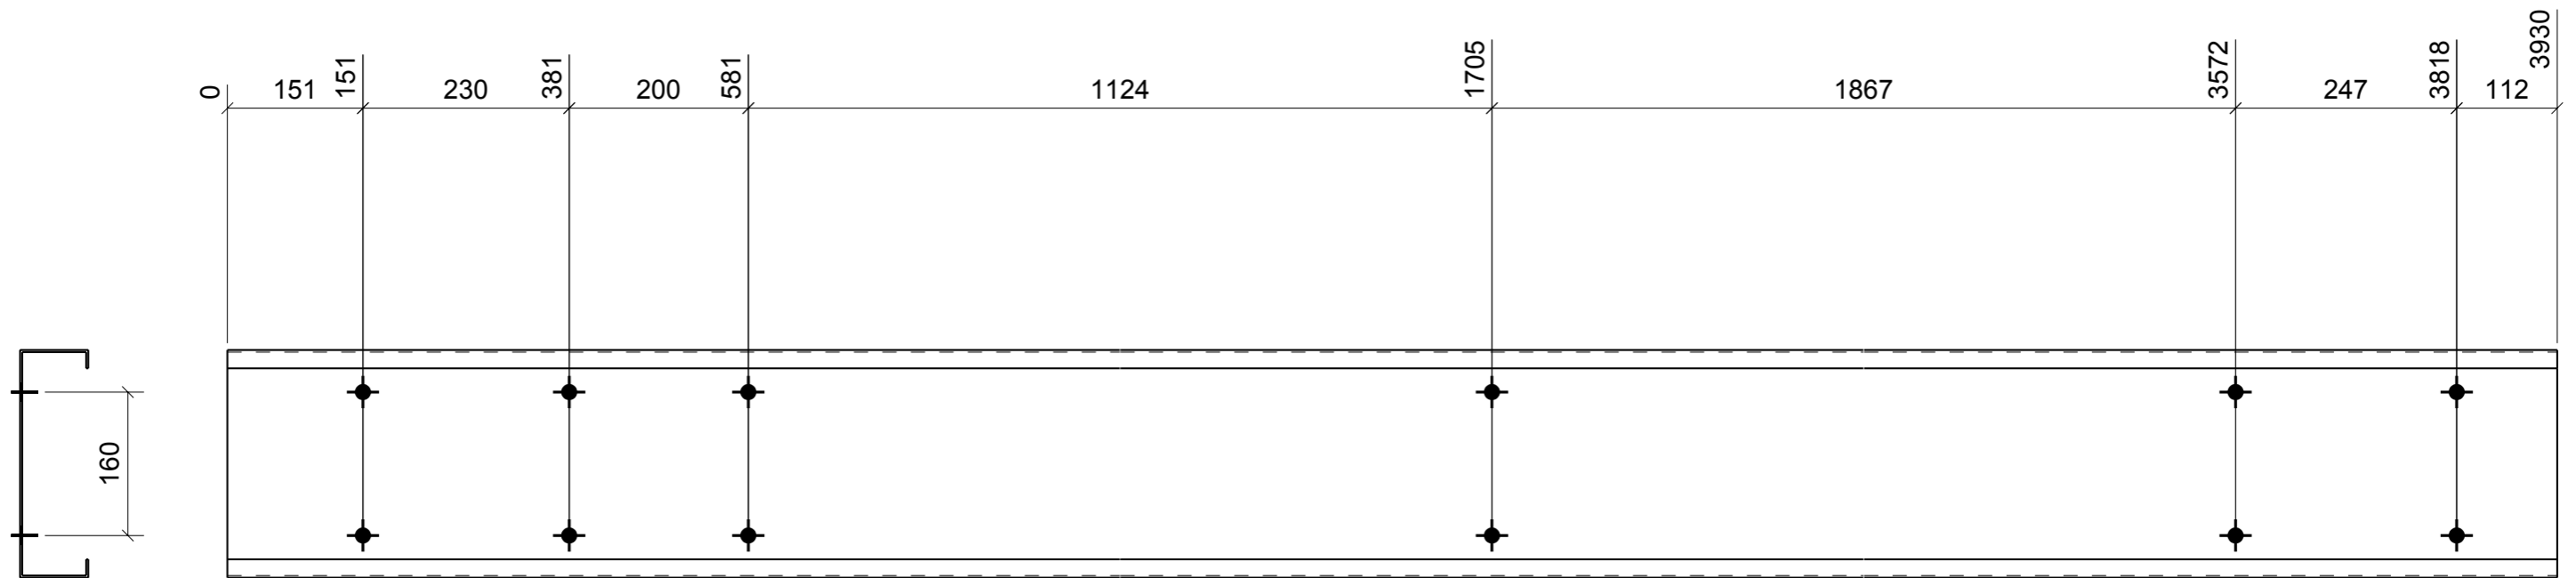

1 PURLIN REQUIRED MK P17

**G & R** SHOP DETAILING

11 The Boulevard  
Bribie Island.  
Qld. 4507.  
Ph. 07 34082944  
Fx. 07 34080151  
graeme@grshopdetailing.com.au



PROJECT  
LOT 2 PROSPECT PLACE BERRINBA

CLIENT  
B & L STEEL P/L

DRAWN	GP	SCALE	1:7.5	DRAWING No.	227 - P17	REV
CHECKED		DATE	23.05.2008			

REV	REVISION DESCRIPTION	REV. DATE