


PART ELEVATION INSIDE PANELS GRID A

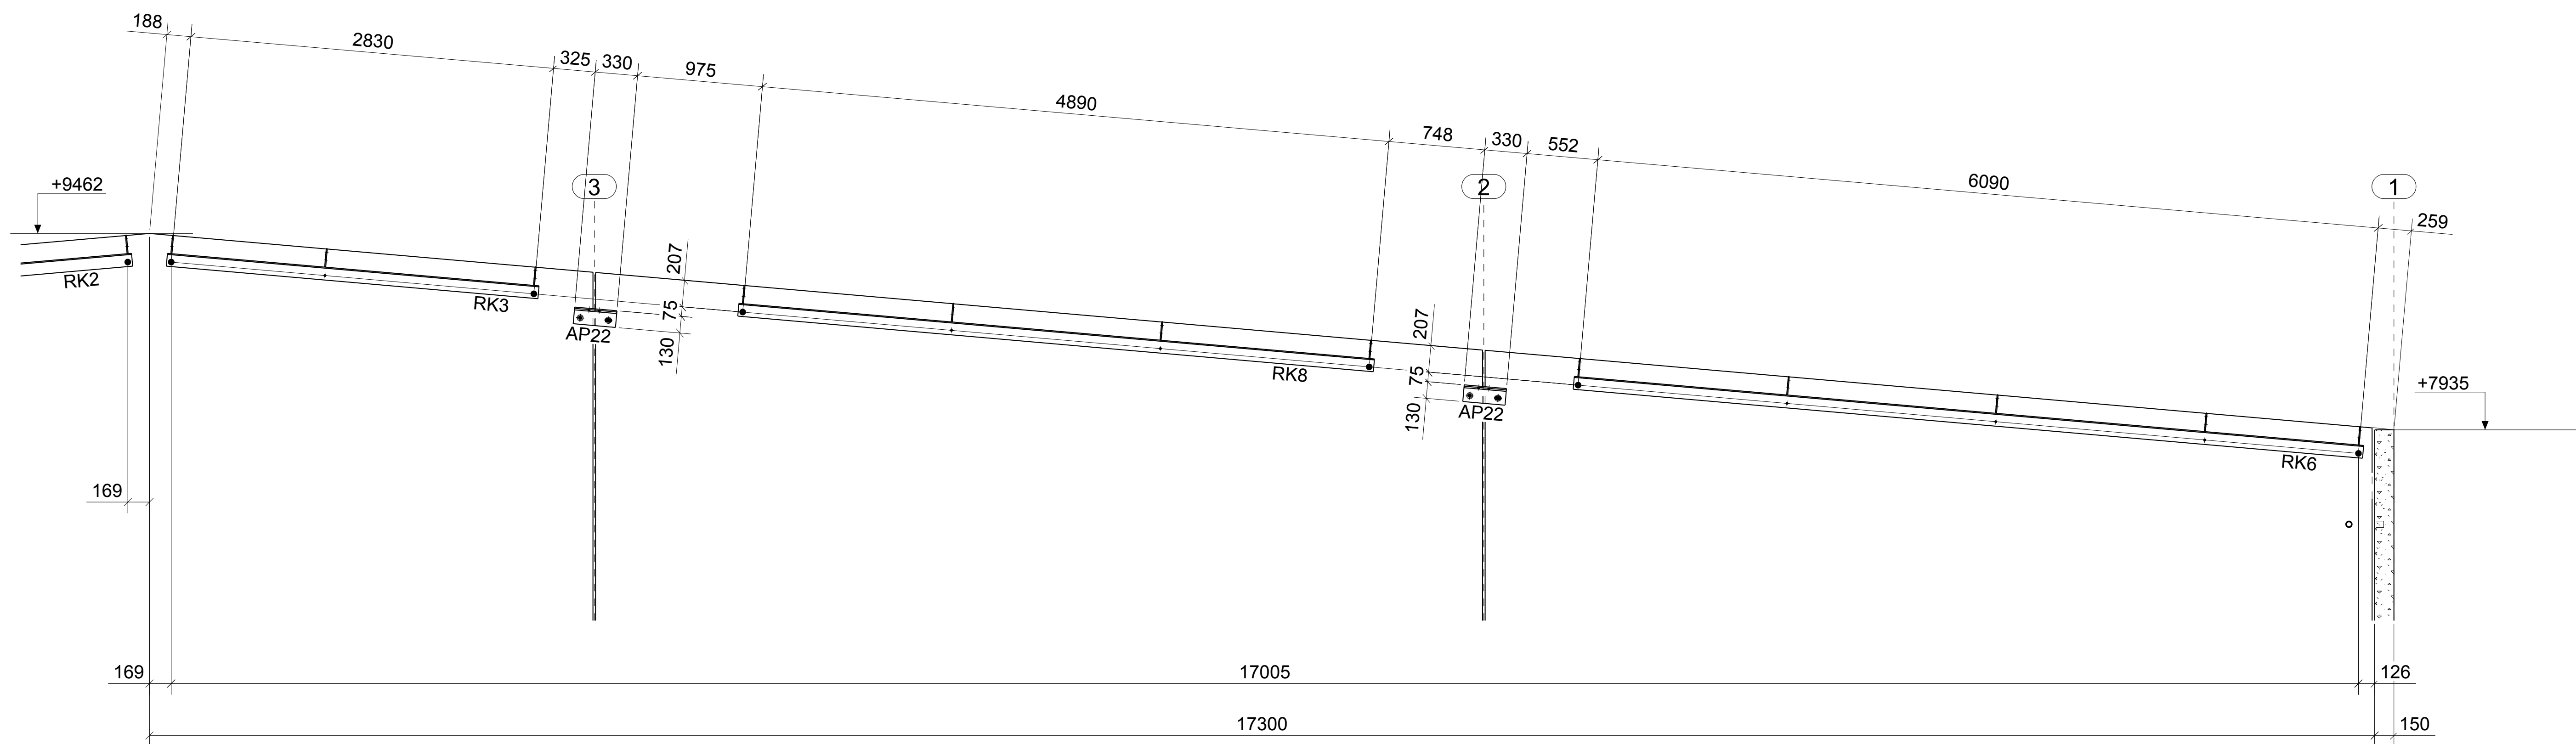

PART ELEVATION INSIDE PANELS GRID A

ERECTION NOTES

1. ERECT HORIZ. & DIAG. MEMBERS WITH THEIR ASSEMBLY MARK ON TOP FACE & ON THE SAME END AS SHOWN ON THIS PLAN.
2. FIN PLATES FOR CHANNELS ARE ON HEEL UNLESS SHOWN OTHERWISE.
3. FIN PLATES FOR BEAMS WILL BE ON NORTH OR WEST SIDE OF BEAM WEB, UNLESS SHOWN OTHERWISE, ie. ERECT BEAMS TO SOUTH OR EAST SIDE OF CLEAT.

**G & R SHOP DETAILING**  
 11 The Boulevard Ph. 07 34082944  
 Bribie Island. Fx. 07 34080151  
 Qld. 4507. graeme@grshopdetailing.com.au



PROJECT  
 LOT 2 PROSPECT PLACE BERRINBA

CLIENT  
 B & L STEEL P/L

DRAWN	GP	SCALE	1:27	DRAWING No.	REV
CHECKED		DATE	03.06.2008	<b>227 - MP8</b>	<b>B</b>

B	ISSUED FOR FABRICATION	05-06-08
REV	REVISION DESCRIPTION	REV. DATE