


p38	1	PL10*214	449	250	0.15	5.49
MARK	QTY.	PROFILE	LENGTH	GRADE	AREA (m2)	WEIGHT (kg)
MATERIAL LIST FOR WORKSHOP			TOTAL		0.15	5.49

QTY.	ASSEMBLY
1	AP20

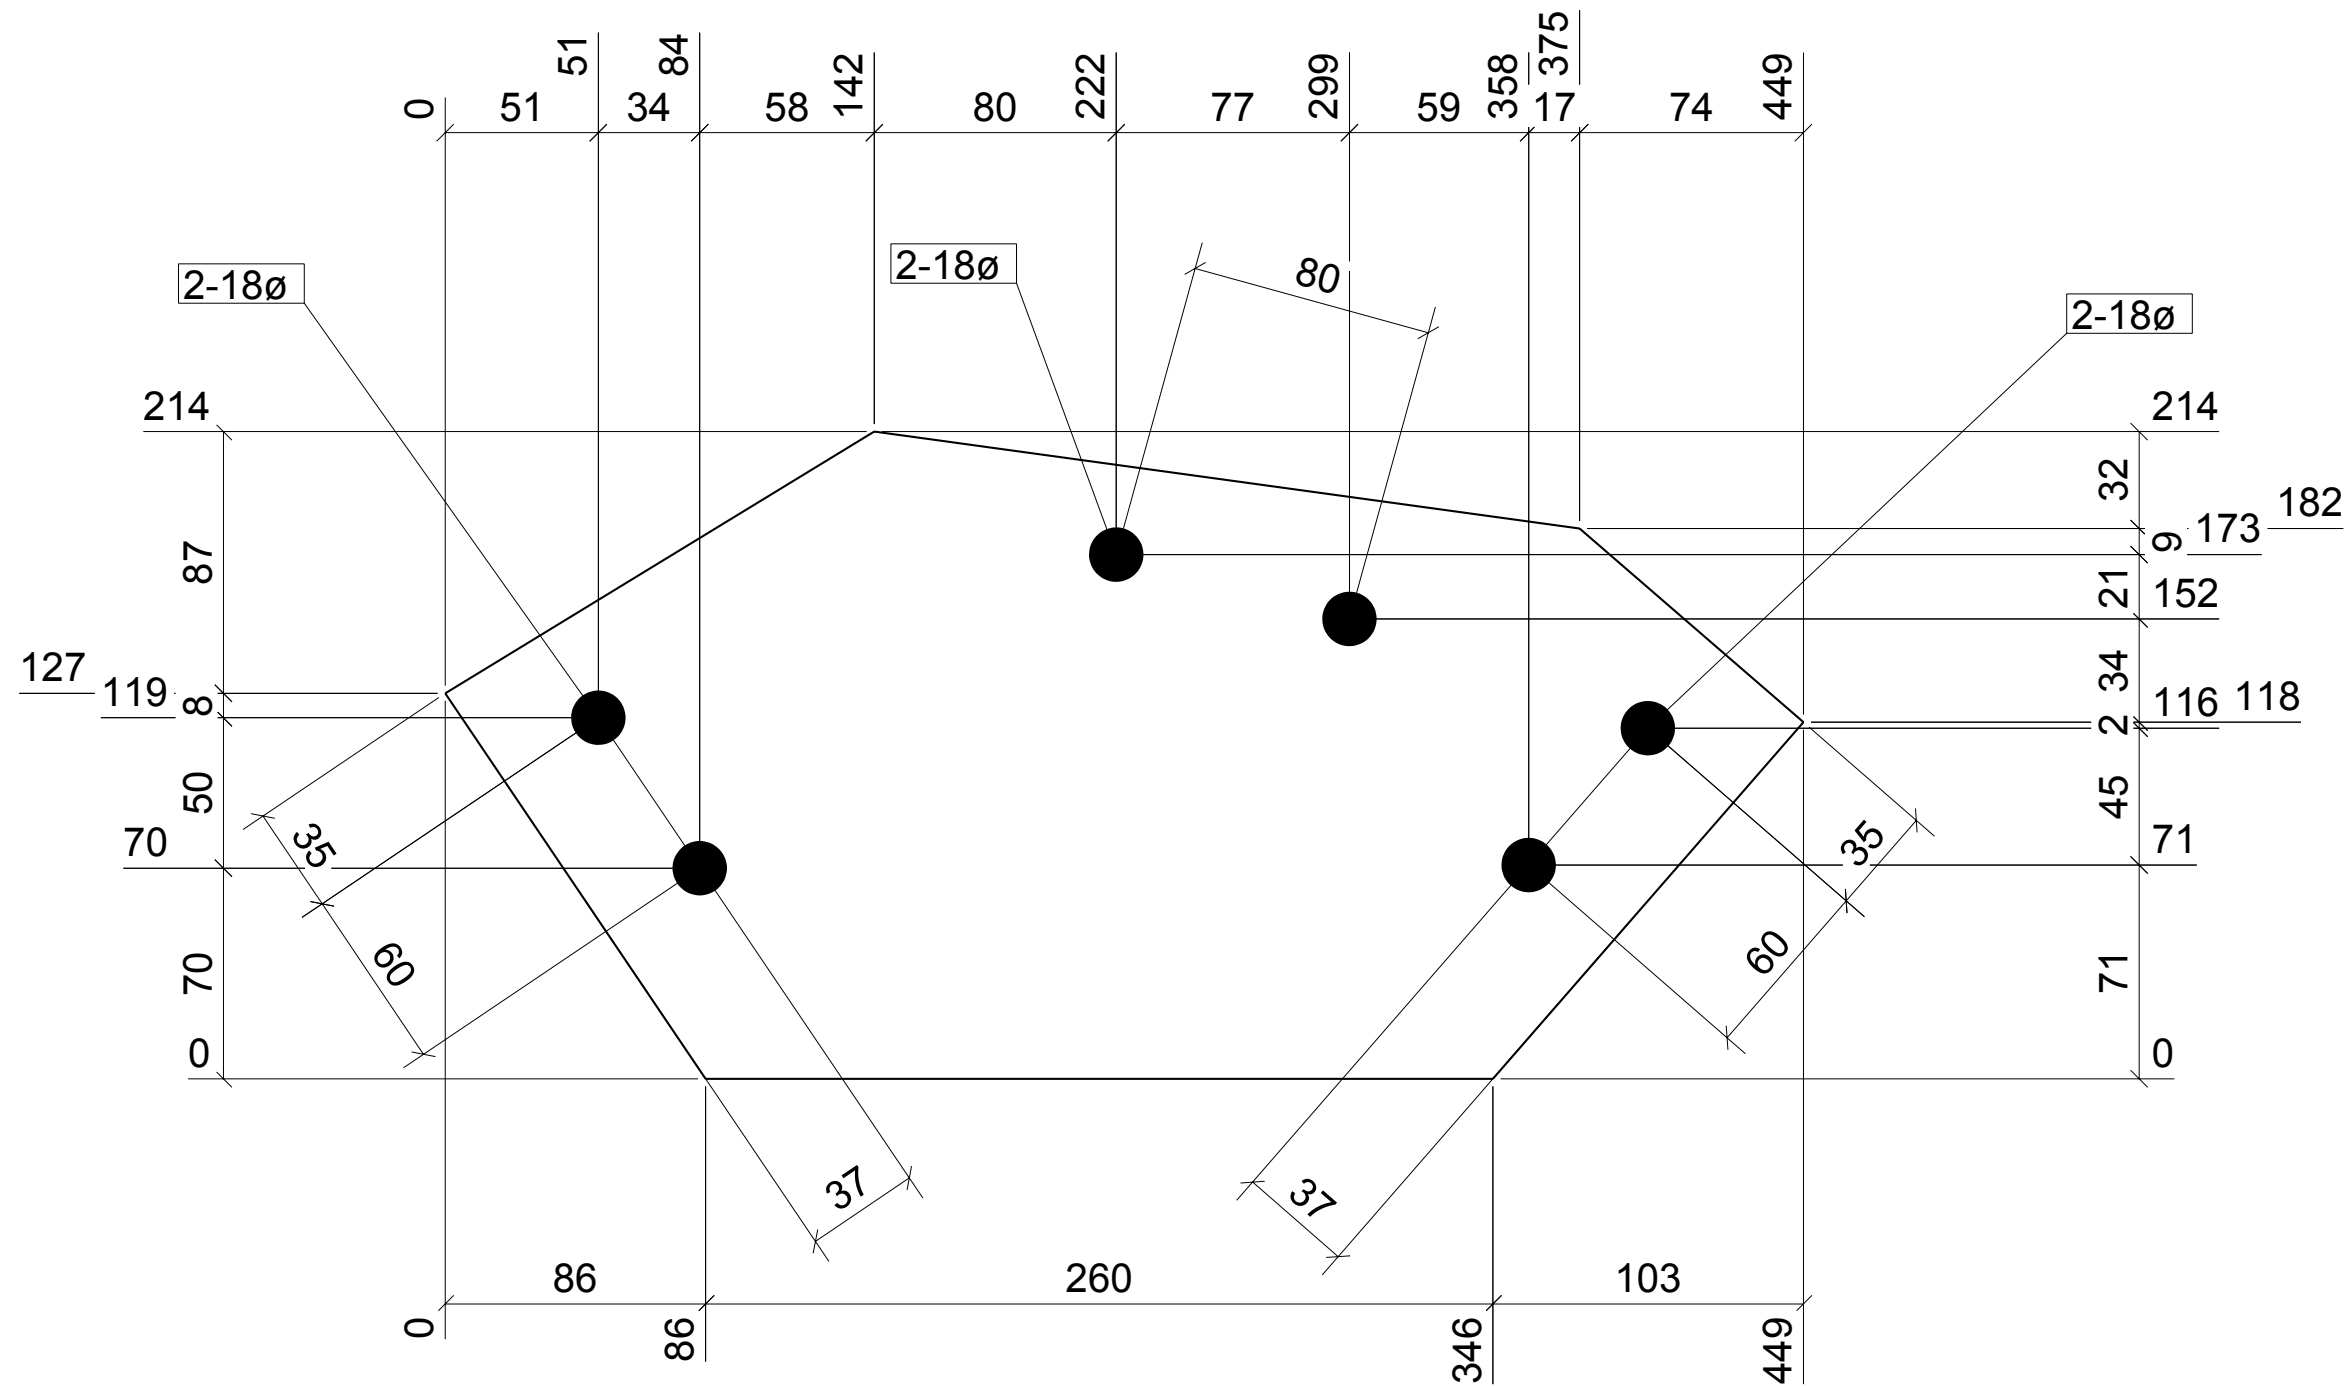

G & R SHOP DETAILING 11 The Boulevard Ph. 07 34082944 Bribie Island. Fx. 07 34080151 Qld. 4507. graeme@grshopdetailing.com.au		PROJECT		LOT 2 PROSPECT PLACE BERRINBA	
		CLIENT		B & L STEEL P/L	
DRAWN	GP	SCALE	1:2.5	DRAWING No.	
CHECKED		DATE	22.05.2008	227 - p38	
REV		REVISION DESCRIPTION		REV	
REV. DATE					

